

UK PROTECTIVE MARKING:  
NOT PROTECTIVELY MARKED

Reproduced from Ordnance Survey map with the permission of Ordnance Survey on behalf of the controller of Her Majesty's Stationery Office © Crown copyright (2018). All Rights reserved. NNB GenCo Licence: 0100060408

DRAWING GRID / COORDINATE SYSTEM:

SITE LOCAL GRID

☐

NATIONAL GRID OSGB36

⌘

OTHER GRID

☐

(To be defined in the contract project plan)

CONTRACT PROJECT PLAN DOC. REF. No:

X

NOTES:

1. ALL CO-ORDINATES ARE IN METRES AND ARE BASED ON THE NATIONAL GRID.

KEY

SIZEWELL A POWER STATION DECOMMISSIONING SITE

SIZEWELL B POWER STATION OPERATIONAL SITE

SIZEWELL C POWER STATION OPERATIONAL SITE

DIESEL GENERATOR INSTALLATION BOUNDARY

SIZEWELL B POWER STATION RELOCATED FACILITIES

SZC DEVELOPMENT BOUNDARY

SZC CENTRE OS NGR: TM 47270 64145

01

15.07.19

SB

MB

S2

ISSUED FOR INFORMATION

REV.

DATE

PREPARED BY

CHECKED BY

STATUS

REASONS FOR REVISION

APPROVED BY

1st partner

EDF

2nd partner

NNB

CONTRACTOR COMPANY TRADE NAME : NA

CONTRACTOR REF. No. NA

CONTRACT NUMBER : NA

CONTRACTOR WBS CODE : NA

QRA RELATED

Yes ⌘ No ☐

APPLICABILITY:  
1: Document related to Unit 1  
2: Document related to Unit 2  
9: Document that applies to buildings/systems common to Unit 1 & 2  
0: Documents that relate exclusively to buildings or systems that are common to the whole site (e.g. parking, ancillary buildings...)

NUCL/REP/EPR/UKX

SZC ( doc: SZ )

0

1

2

9

X

BUILDING

NA

SYSTEM

000

SCALE  
1:2500@A0

SIZE  
A0

PAGE  
1/1

DESCRIPTION

SIZEWELL C - FIGURE 1

COMBUSTION ACTIVITY ENVIRONMENTAL PERMIT - LOCATION OF SITE IN RELATION TO SZA & SZB POWER STATIONS

DOCUMENT REFERENCE No.

SZC

SZ0100

XX

000

DRW

100052

Project

Contract No. / Orig. Co

Asset / Zone

System / Building

Doc. type

Chrono No.

DOCUMENT SUB -TYPE  
PERMANENT SITE PLAN

EDF CLASSIFICATION CODE  
NA

SUBCONTRACTOR COMPANY TRADE NAME  
ZB

SUBCONTRACTOR DOCUMENT REF. No  
NA

This pattern must be entirely readable  
For A0 and A1 : ABERPPTHUOCOCGUUWVNSZKXY  
zsaeomvwwlRkHodpggR: 71423855690

0

1

2

3

4

5

6

7

8

9

10

INTELLECTUAL PROPERTY OWNERSHIP:

NNB: OWNERSHIP


EDF: NA

CONTRACTOR: NA

UK PROTECTIVE MARKING:  
NOT PROTECTIVELY MARKED

Save where otherwise stated above, Copyright © 2019 NNB Generation Company (SZC) Limited. All rights reserved. No part of this drawing to be reproduced without prior permission.



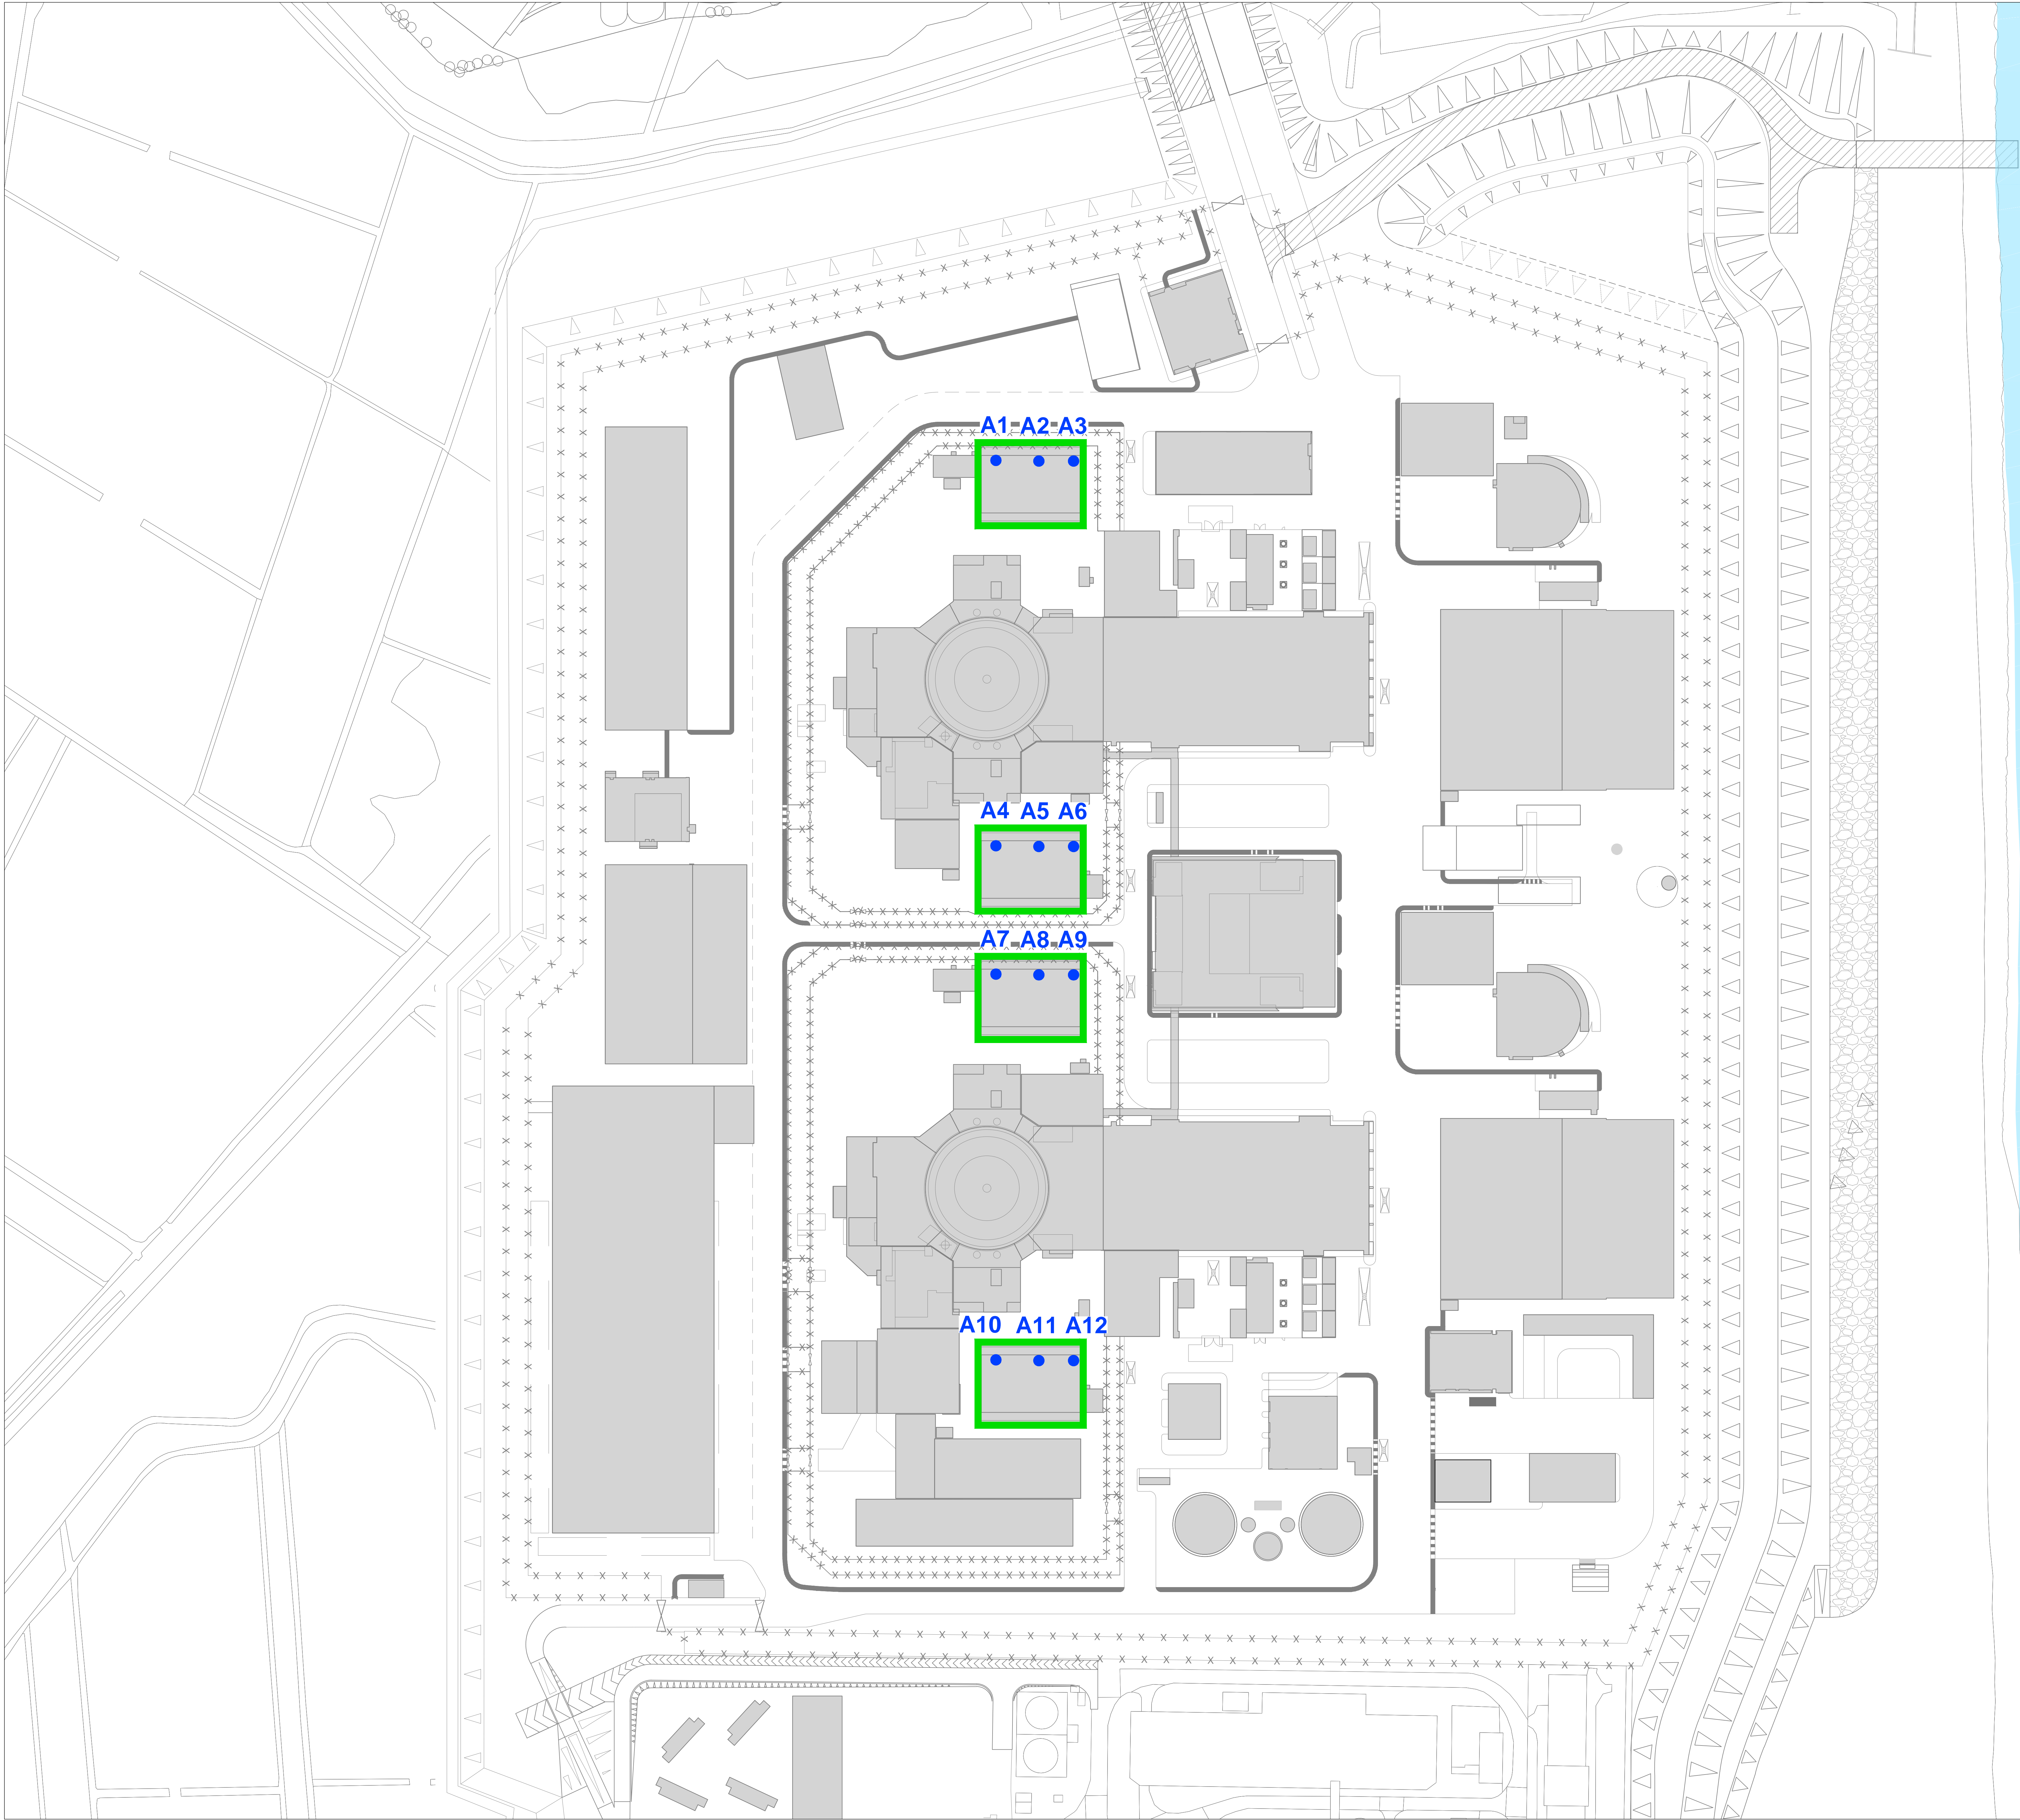

UK PROTECTIVE MARKING:  
NOT PROTECTIVELY MARKED

Reproduced from Ordnance Survey map with the permission of Ordnance Survey on behalf of the controller of Her Majesty's Stationery Office © Crown copyright (2018). All Rights reserved. NNB GenCo Licence: 0100060408

DRAWING GRID / COORDINATE SYSTEM:

SITE LOCAL GRID

☐

NATIONAL GRID OSGB36

⌗

OTHER GRID

☐

(To be defined in the contract project plan)

CONTRACT PROJECT PLAN DOC. REF. No:

X

NOTES:

1. ALL CO-ORDINATES ARE IN METRES AND ARE BASED ON THE NATIONAL GRID.

KEY

INSTALLATION BOUNDARY

POINT SOURCE EMISSIONS TO AIR & GRID REFERENCE:

A1

647224, 264307

A2

647243, 264307

A3

647259, 264307

A4

647224, 264133

A5

647243, 264132

A6

647259, 264132

A7

647224, 264075

A8

647243, 264074

A9

647259, 264074

A10

647224, 263901

A11

647243, 263900

A12

647259, 263900

01

15.07.19

SB

MR

S2

ISSUED FOR INFORMATION

REV.

DATE

PREPARED BY

CHECKED BY

STATUS

REASONS FOR REVISION

APPROVED BY

1st partner

2nd partner

EDF

NNB

CONTRACTOR COMPANY TRADE NAME : NA

CONTRACTOR REF. No. NA

CONTRACT NUMBER : NA

CONTRACTOR WBS CODE : NA

QRA RELATED

Yes ⌗ No ☐

APPLICABILITY:  
1: Document related to Unit 1  
2: Document related to Unit 2  
9: Document that applies to buildings/systems common to Unit 1 & 2  
0: Documents that relate exclusively to buildings or systems that are common to the whole site (e.g. parking, ancillary buildings...)

NUCL/REP/EPR/UKX

SZC ( doc: SZ )

0

1

2

9

X

BUILDING

NA

SYSTEM

000

SCALE  
1:1000@A0

SIZE  
A0

PAGE  
1/1

DESCRIPTION

SIZEWELL C - FIGURE 2

COMBUSTION ACTIVITY ENVIRONMENTAL PERMIT - INSTALLATION BOUNDARY & POINT SOURCE EMISSIONS TO AIR

DOCUMENT REFERENCE No.

SZC

SZ0100

XX

000

DRW

100051

Project

Contract No. / Orig. Co

Asset / Zone

System / Building

Doc. type

Chrono No.

DOCUMENT SUB -TYPE  
PERMANENT SITE PLAN

SUBCONTRACTOR COMPANY TRADE NAME  
NA

EDF CLASSIFICATION CODE  
NA

SUBCONTRACTOR DOCUMENT REF. No  
NA

This pattern must be entirely readable  
For A0 and A1 : ABERPPTHUOCGOUWVWNSZKXY  
zsaeomvwwkfhodpagyR: 71423855690

0

1

2

3

4

5

6

7

8

9

10

INTELLECTUAL PROPERTY OWNERSHIP:

NNB: OWNERSHIP

EDF:

CONTRACTOR:

NA

NA

NA

UK PROTECTIVE MARKING:  
NOT PROTECTIVELY MARKED


Save where otherwise stated above. Copyright © 2019 NNB Generation Company (SZC) Limited. All rights reserved. No part of this drawing to be reproduced without prior permission.





Save where otherwise stated above, Copyright © 2019 NNB Generation Company (SZC) Limited. All rights reserved. No part of this drawing to be reproduced without prior permission.



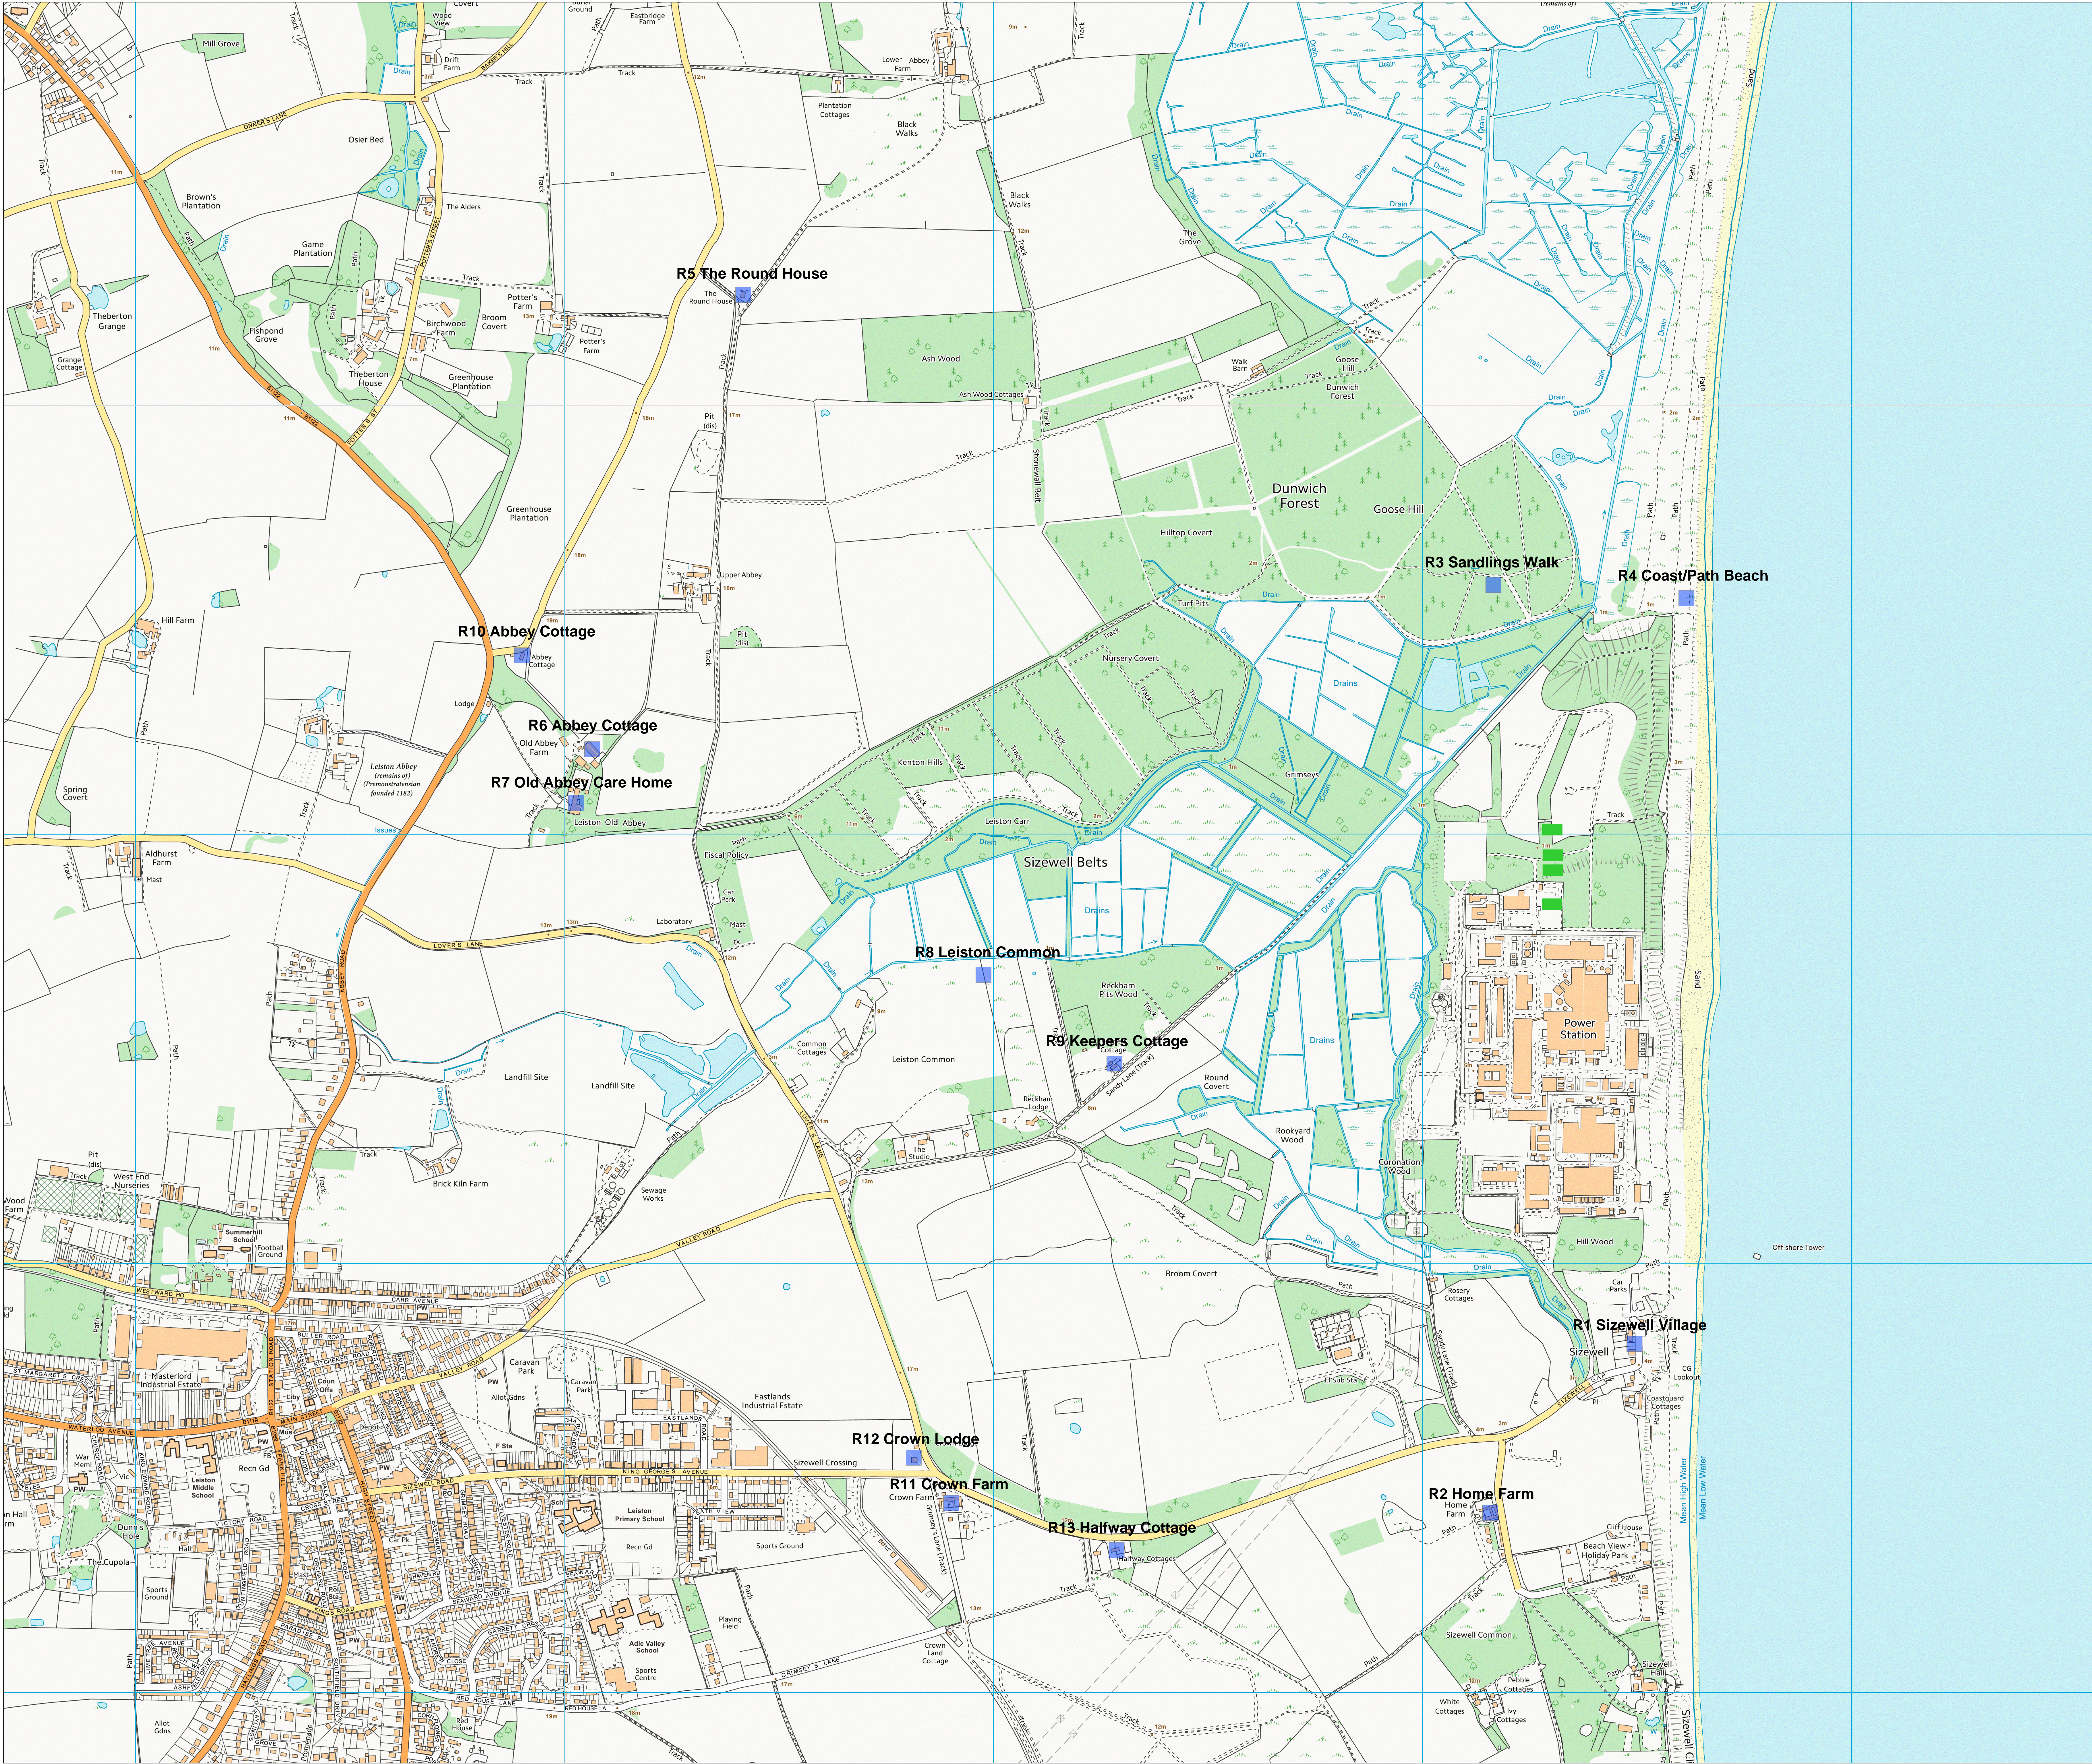

UK PROTECTIVE MARKING:  
NOT PROTECTIVELY MARKED

Reproduced from Ordnance Survey map with the permission of Ordnance Survey on behalf of the controller of Her Majesty's Stationery Office © Crown copyright (2018). All Rights reserved. NNB GenCo Licence: 0100060408

DRAWING GRID / COORDINATE SYSTEM:

SITE LOCAL GRID ☐ NATIONAL GRID OSGB36 ☒

OTHER GRID ☐ (To be defined in the contract project plan)

CONTRACT PROJECT PLAN DOC. REF. No: X

NOTES:

1. ALL CO-ORDINATES ARE IN METRES AND ARE BASED ON THE NATIONAL GRID.

■ Installation Boundary

REV.	DATE	PREPARED BY	CHECKED BY	STATUS	ISSUED FOR INFORMATION	REASONS FOR REVISION	APPROVED BY
------	------	-------------	------------	--------	------------------------	----------------------	-------------

<b>NNB GenCo (SZC) LTD.</b>		1st partner	2nd partner
		EDF	NNB

CONTRACTOR COMPANY TRADE NAME : NA

CONTRACTOR REF. No. NA

CONTRACT NUMBER : NA

CONTRACTOR WBS CODE : NA

ORA RELATED Yes ☒ No ☐


APPLICABILITY: 1: Document related to Unit 1 2: Document related to Unit 2 9: Document that applies to buildings/systems common to Unit 1 & 2 0: Documents that relate exclusively to buildings or systems that are common to the whole site ( e.g. parking, ancillary buildings...)	NUCL/REP/EPR/UKX	BUILDING
	SZC ( doc: SZ )	NA
	0 1 2 9	SYSTEM
	X	
		000

SCALE 1:5000@A0  SIZE A0  PAGE 1/1	DESCRIPTION  <b>SIZEWELL C FIGURE 4 HUMAN RECEPTORS</b>
--	---

DOCUMENT REFERENCE No.

SZC	SZ0100	XX	000	DRW	100054
Project	Contract No. / Orig. Co	Asset / Zone	System / Building	Doc. type	Chrono No.

DOCUMENT SUB -TYPE PERMANENT SITE PLAN	EDF CLASSIFICATION CODE NA
SUBCONTRACTOR COMPANY TRADE NAME NA	SUBCONTRACTOR DOCUMENT REF. No NA

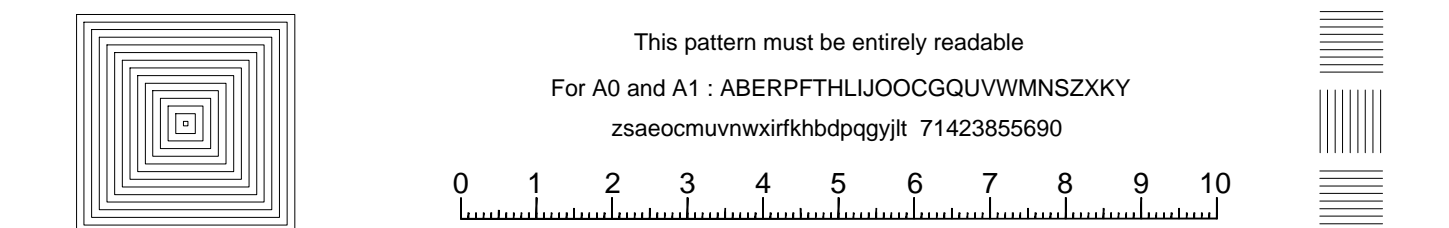

INTELLECTUAL PROPERTY OWNERSHIP: NNB: OWNERSHIP	EDF: NA	CONTRACTOR: NA
--	------------	-------------------

UK PROTECTIVE MARKING:  
NOT PROTECTIVELY MARKED





© 2019 NNB Generation Company (SZC) Limited. All rights reserved. No part of this drawing to be reproduced without prior permission.



